


56'-0"

26-8

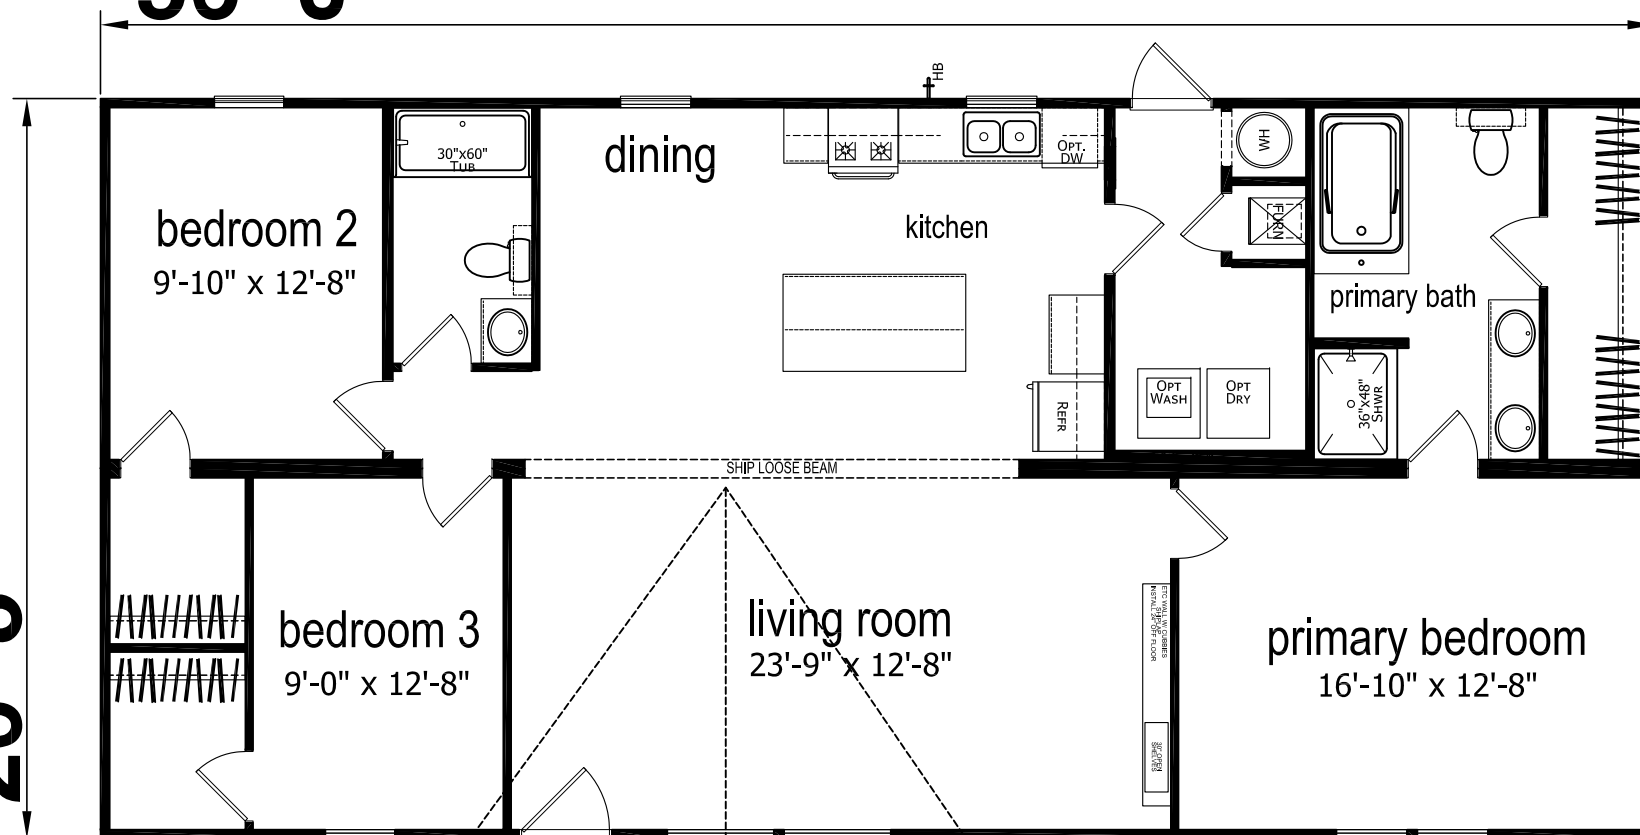

3 BEDROOM 2 BATH
56'-0" x 26'-8"
1493 SQ. FT. TOTAL

CHAMPION
HOME BUILDERS

755 W. BIG BEAVER ROAD, SUITE 1000 TROY, MI 48064
PHONE: 248-614-8200

MODIFICATIONS

PROJECT:
21-2856H32LM56SC
56'-0" x 26'-8"
3 BD 2 BT

DRAWN BY: R.WILLIAMS
DATE: 08-14-24
SCALE: 3/16" = 1'-0"

TITLE:	LITERATURE PLAN
--------	--------------------

FILENAME: 21-2856H32LM56SC TROOPER 2X4EXT

SHEET: **L-101**

PROPRIETARY AND CONFIDENTIAL
THESE DRAWINGS AND SPECIFICATIONS ARE ORIGINAL,
PROPRIETARY AND CONFIDENTIAL MATERIALS OF CHAMPION.
COPYRIGHT © 1976-2025 BY CHAMPION